




CH/09/0105

349 AND TO THE REAR OF 347 & 349, LITTLEWORTH ROAD, RAWNSLEY

RESIDENTIAL DEVELOPMENT - TWO FLATS AND TWO PAIRS OF SEMI-DETACHED DWELLINGS. DEMOLISH EXISTING SHOP (OUTLINE INCLUDING ACCESS AND LAYOUT) (RESUBMISSION OF PLANNING APPLICATION CH/08/0561)

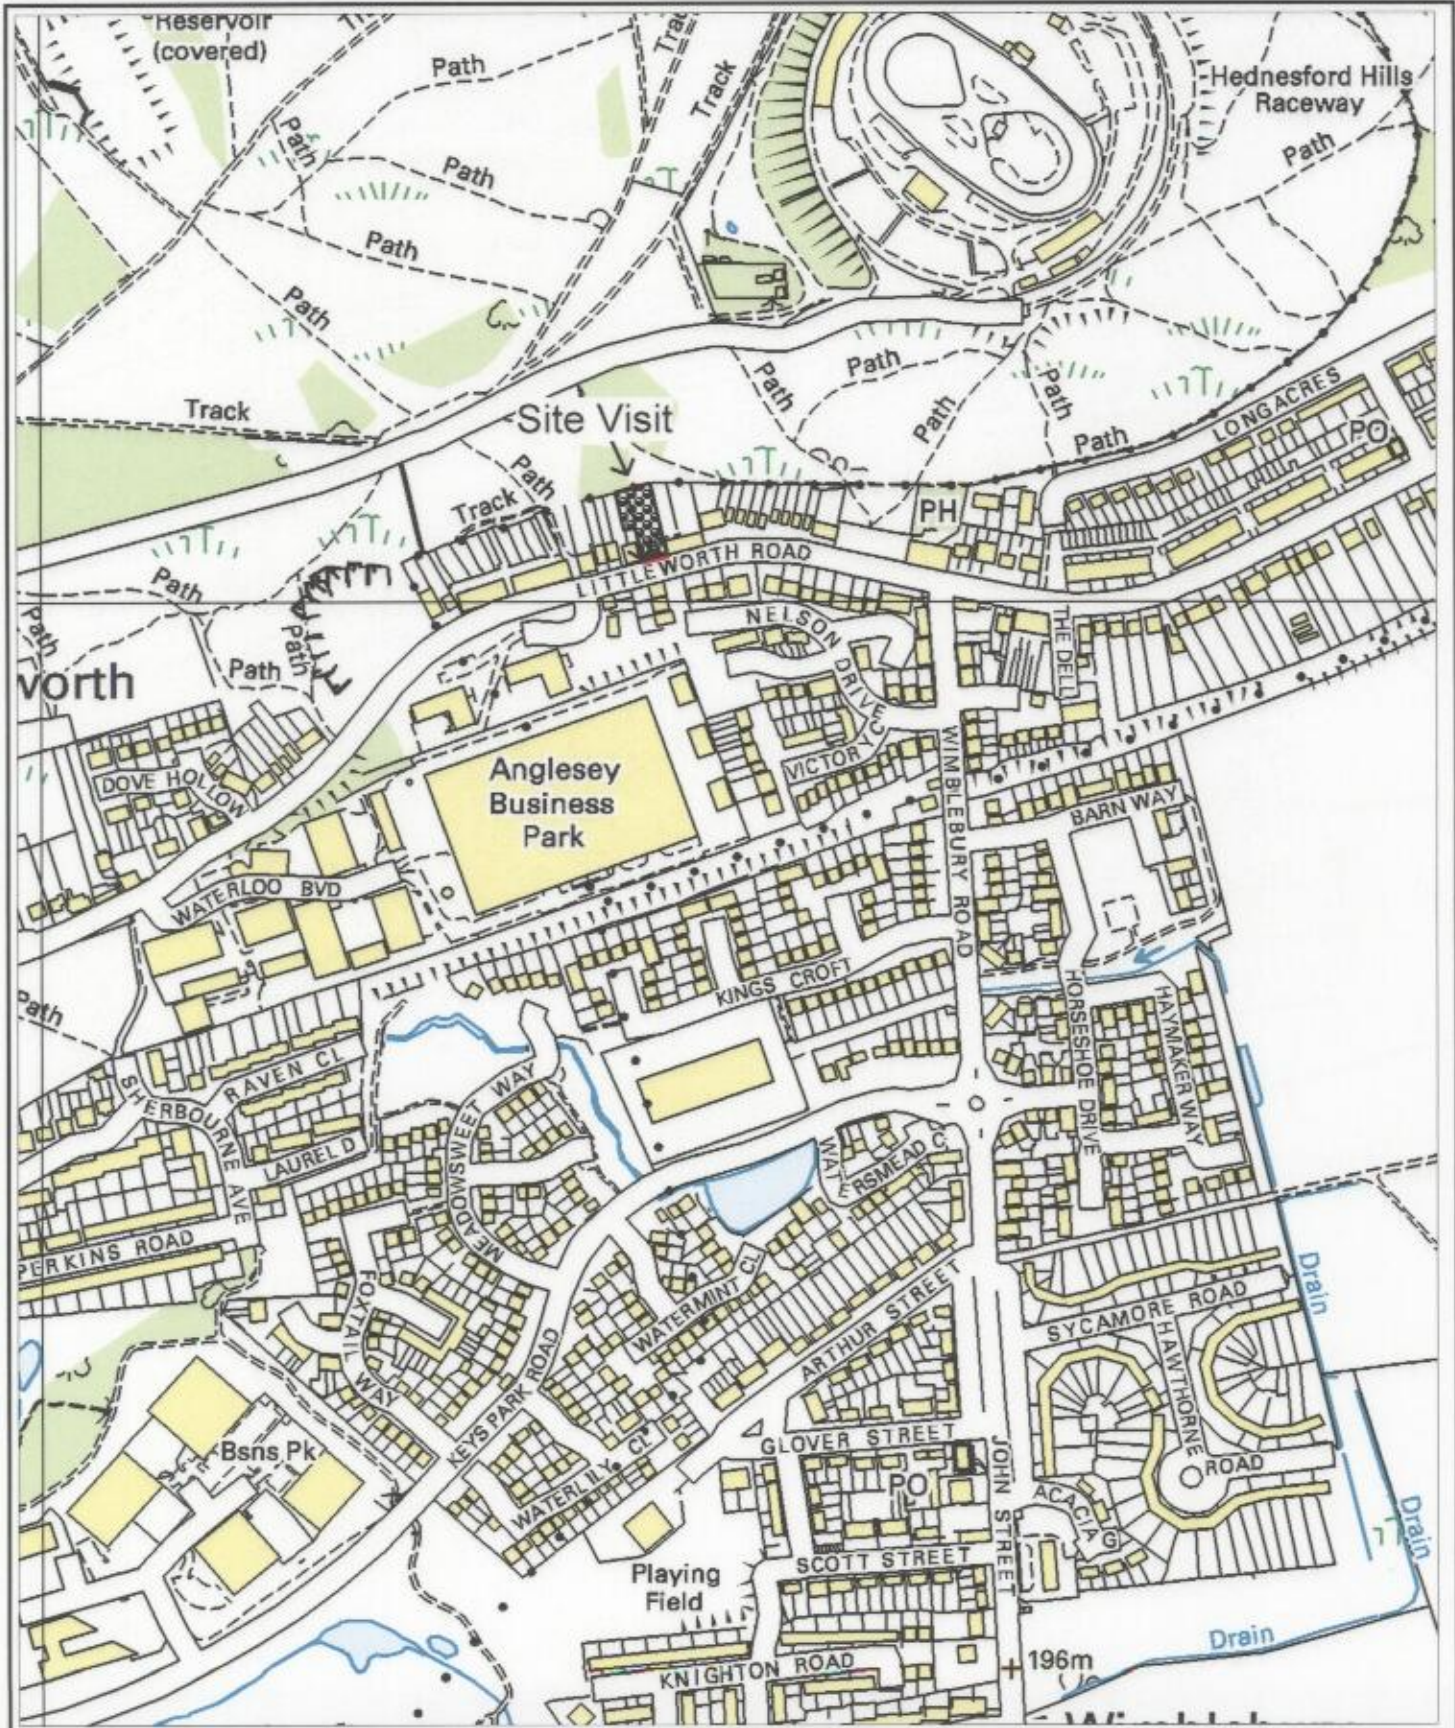



CH/09/0029

322 CANNOCK ROAD, CHADSMOOR

PITCHED ROOF OVER EXISTING FLAT ROOF TO FRONT, ALTERATIONS TO GROUND FLOOR RETAIL AREA AND TWO STOREY EXTENSION TO REAR INCORPORATING 2 FLATS (AMENDED BLOCK PLAN)

